


9'-0" WIDE ROAD

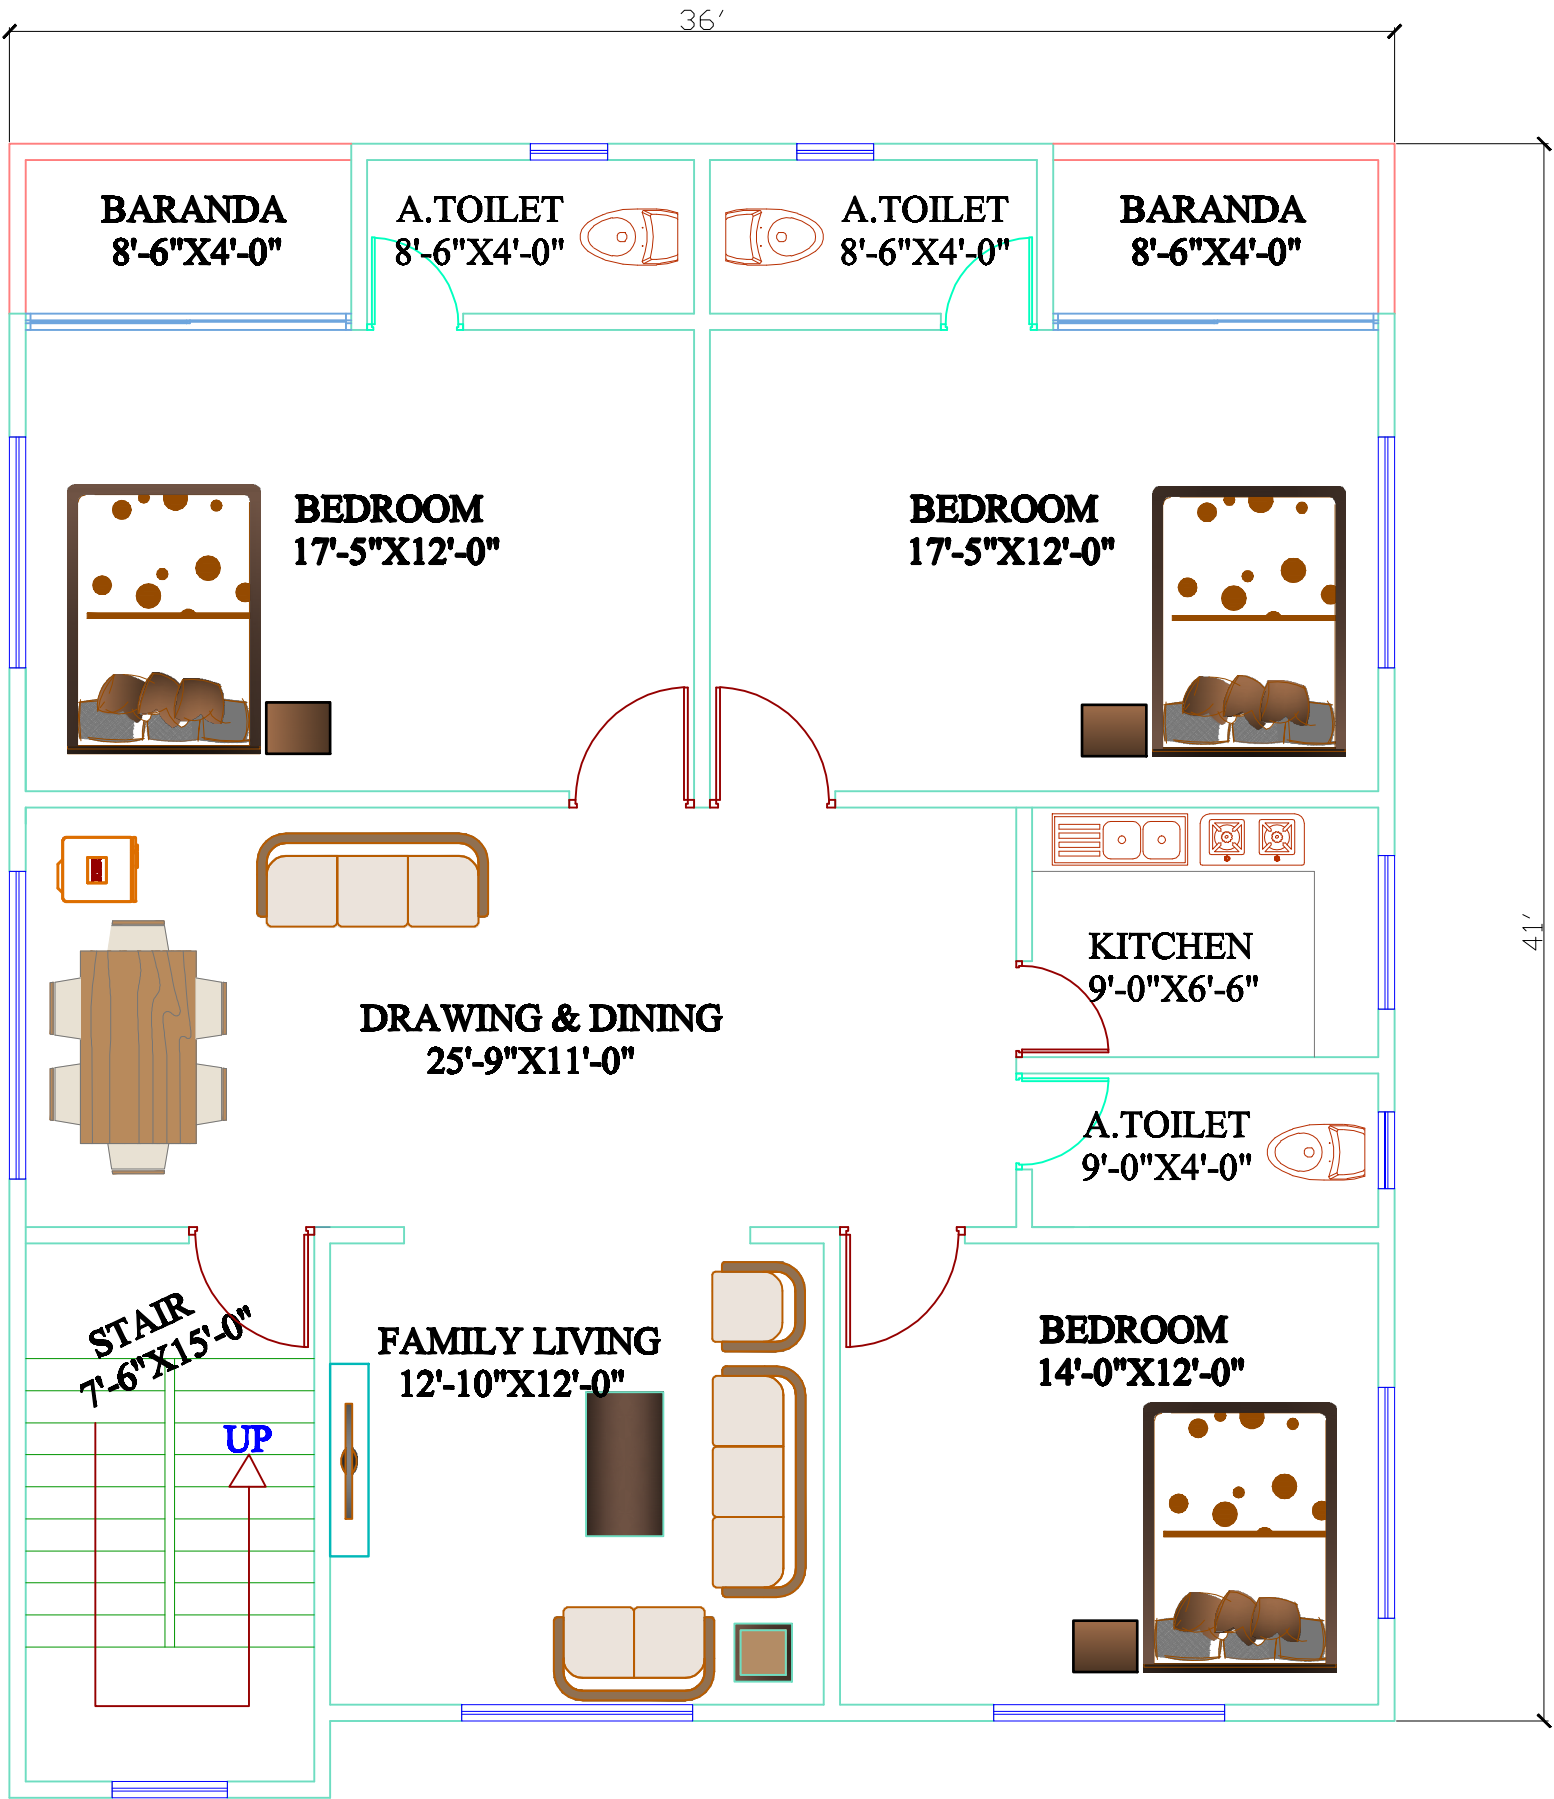

10'-0" WIDE ROAD